
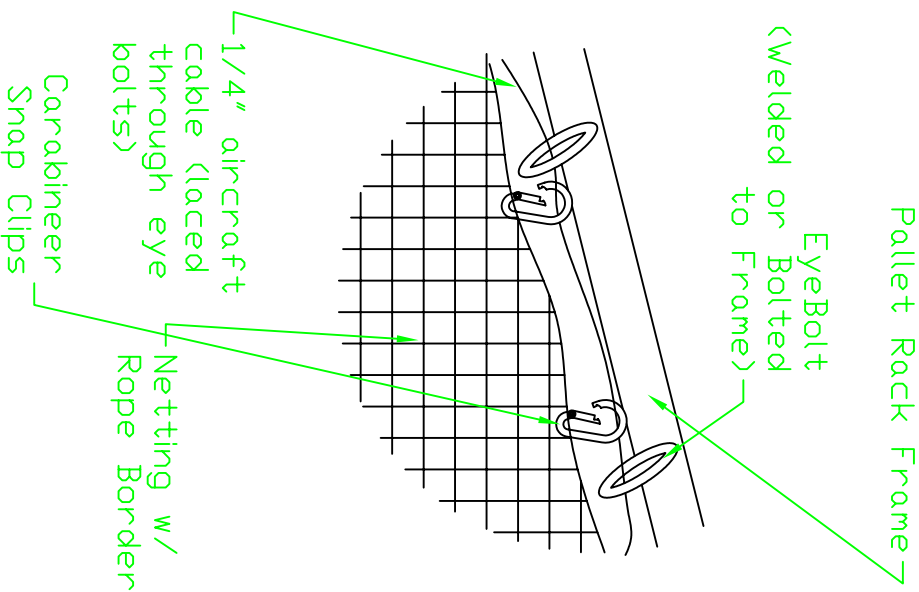


Typical Installation:
 Eyebolts are welded or bolted to the existing pallet rack every 3' or so. A cable is then run through each eyebolt and secured. The netting (with a rope border) is attached to the cable frame via a carabineer clip. This allows the netting to be put up and removed easily.

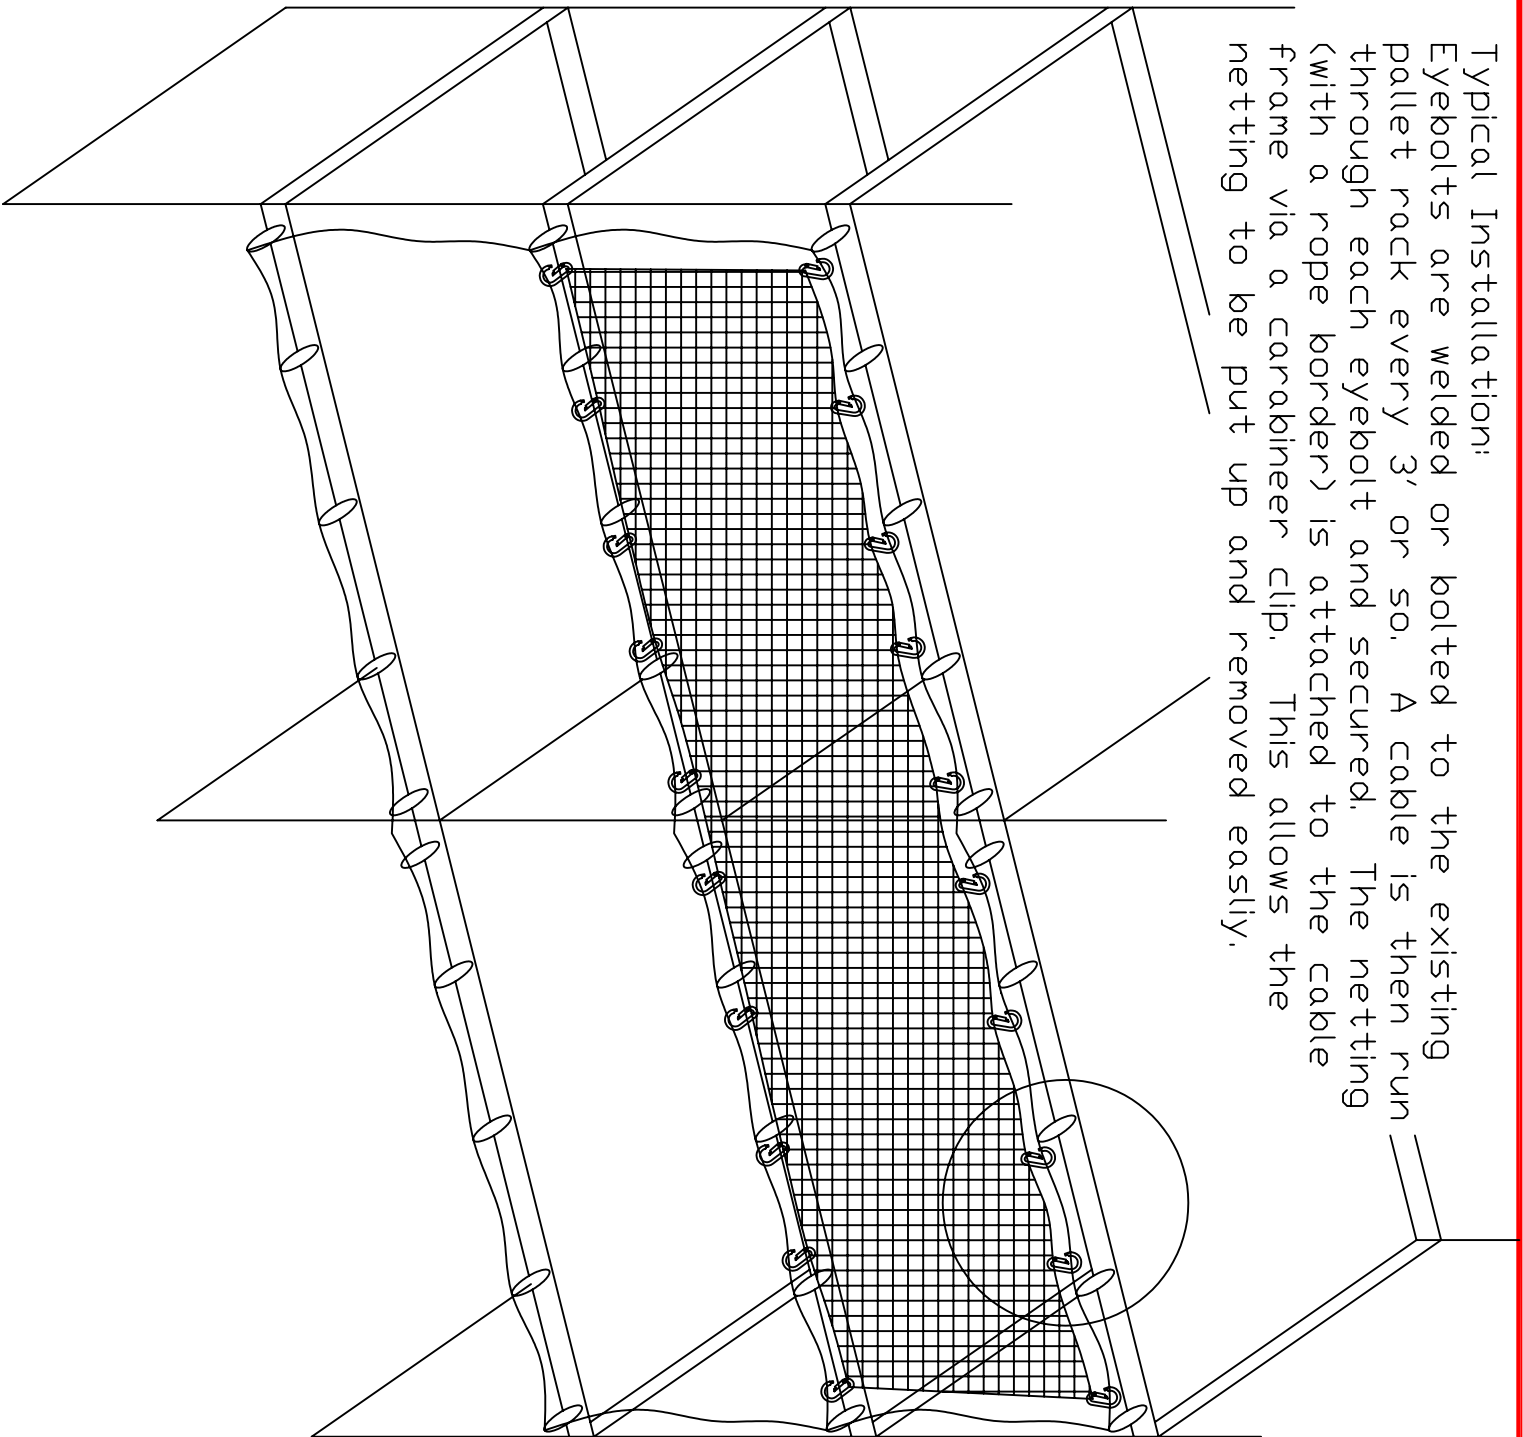

WEST COAST NETTING

SCALE: No. Scale
 DATE: 2/26/04
 DRAWN BY: J. Koch