


Poles - All steel to be A 36 Grade B or better.

Pole Paint- 1 Coat X- O Rust Primer  
2 Coats X-O Rust , Enamel

Poles can be designed to be extended at later date.

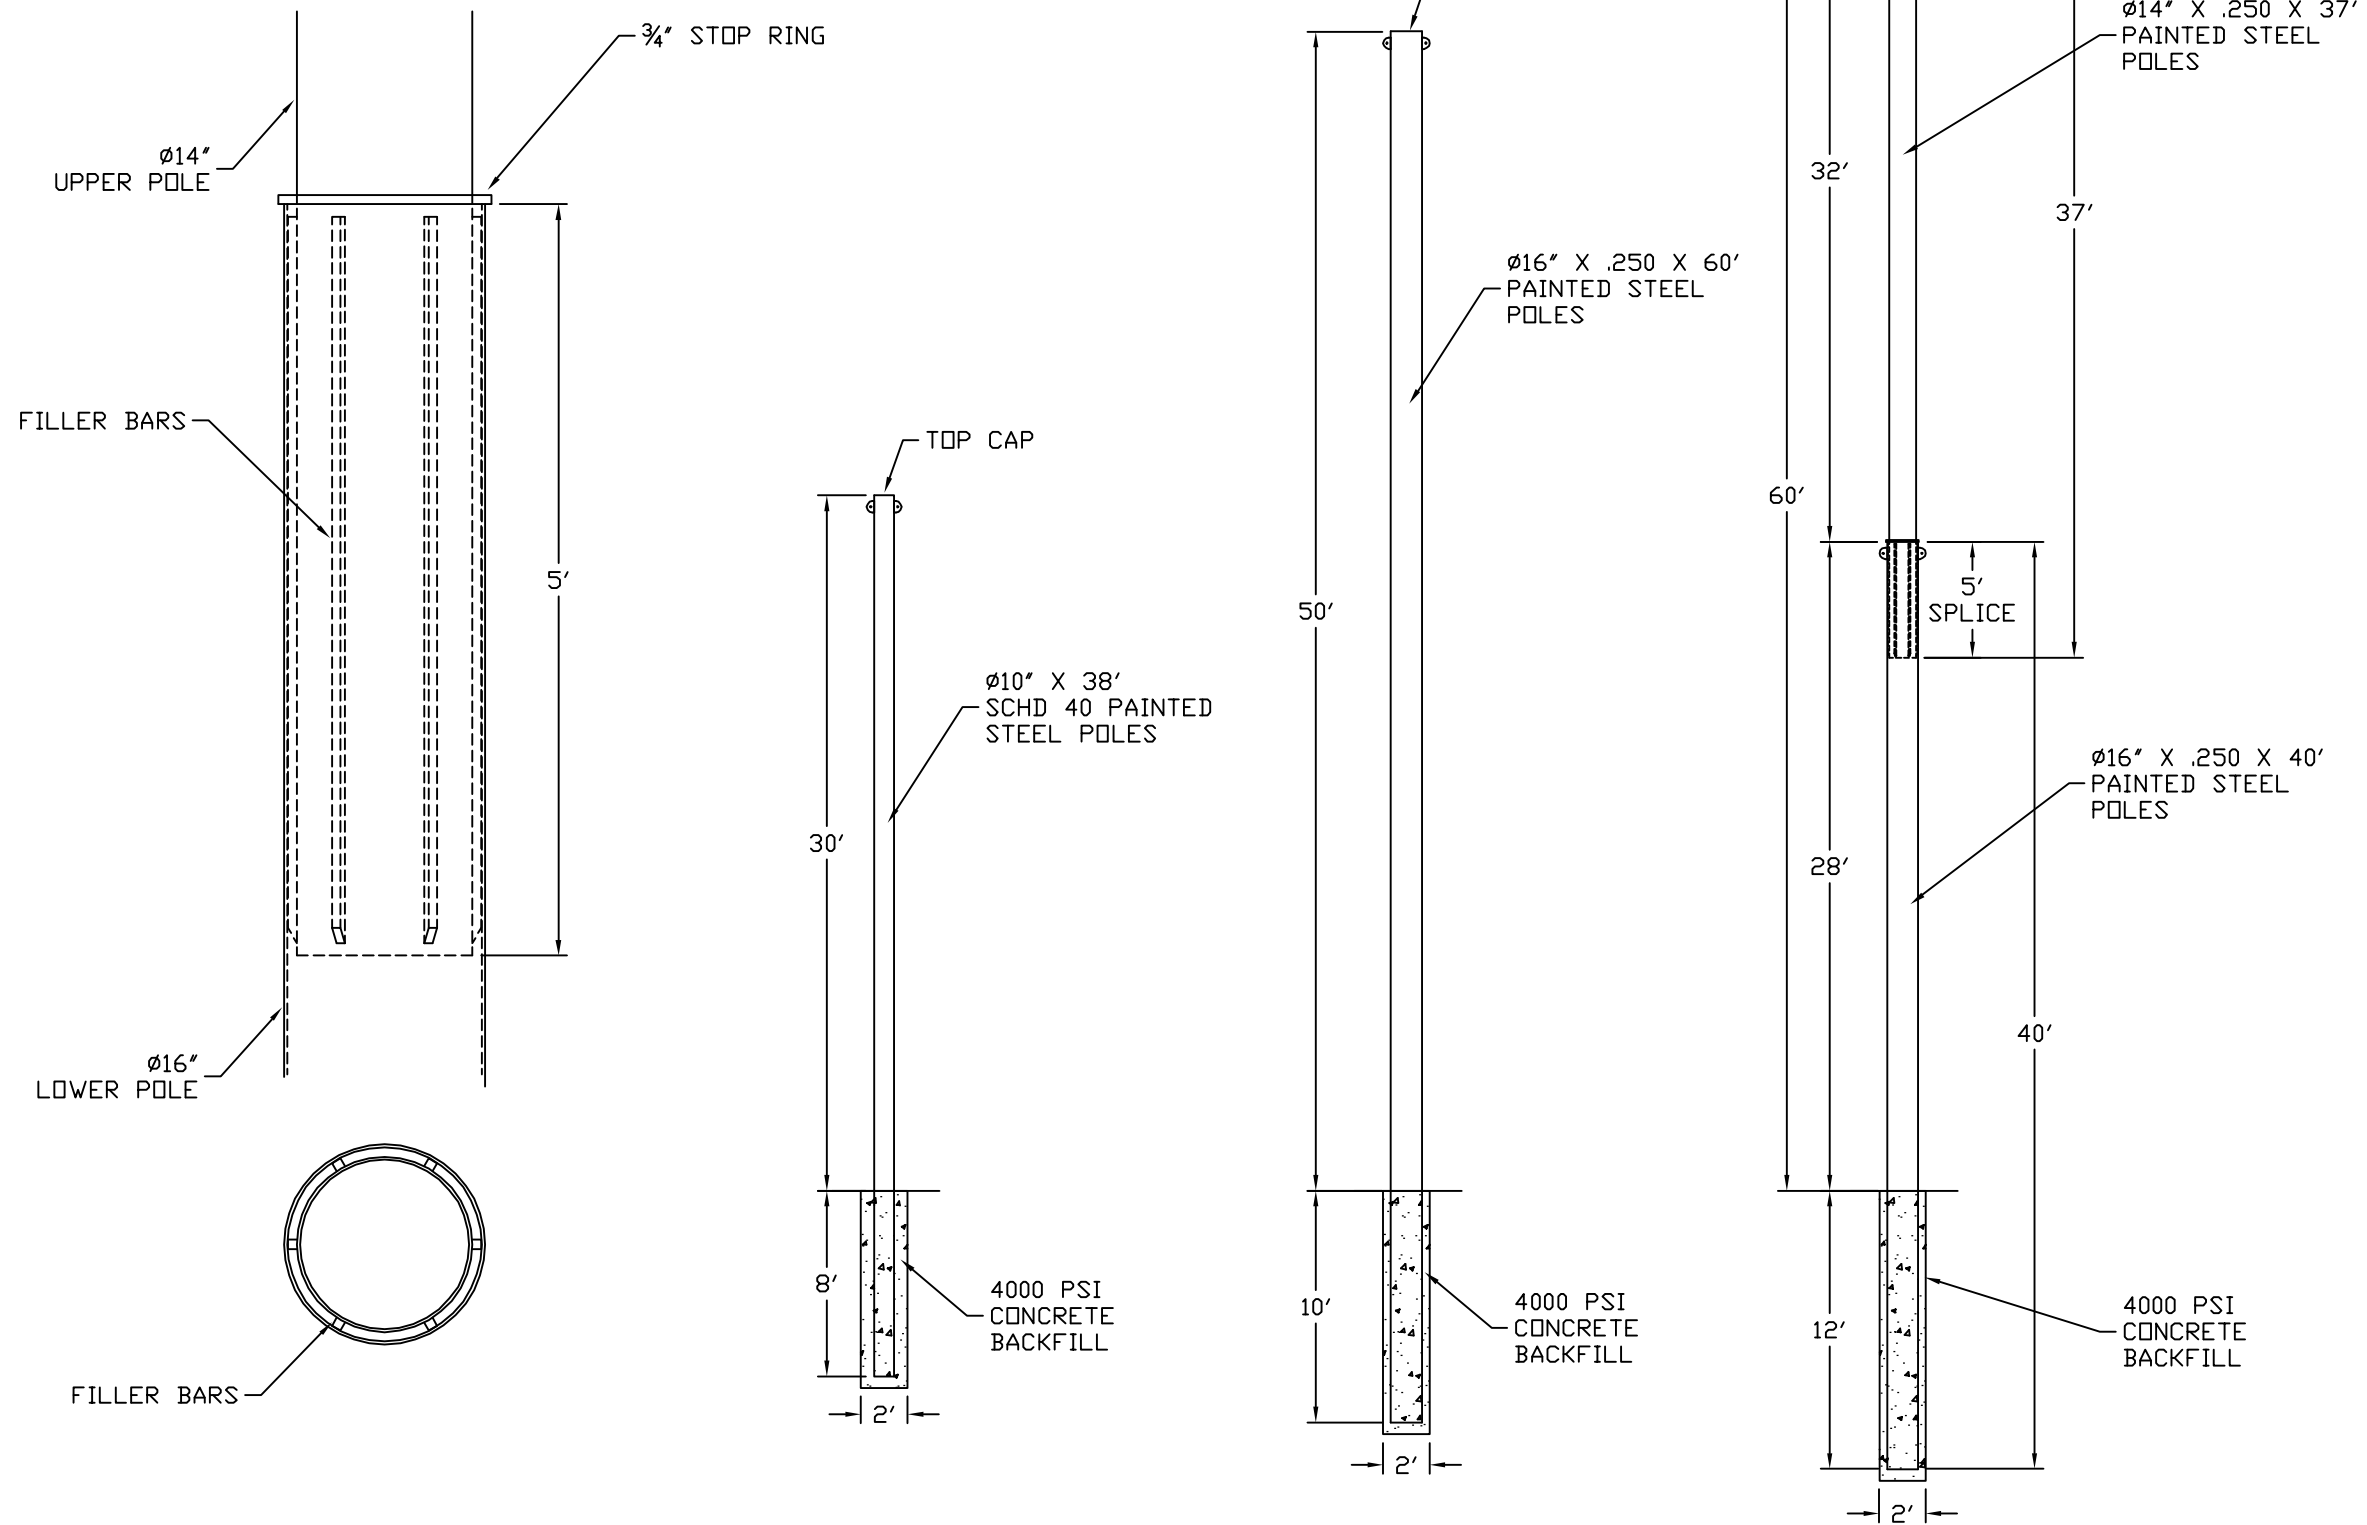

5075 Flightline Drive  
Kingman, AZ. 86401



Office (928) 692-1144 Fax (928) 692-1501  
Toll Free: (800) 854-5741  
www.westcoastnetting.com

This structural system and details are proprietary and the exclusive product of WEST COAST NETTING, INC. No part of these drawings shall be reproduced, copied or used without the knowledge and written consent of WEST COAST NETTING, INC.

MARK	DATE	DESCRIPTION

PROJECT TITLE  
**SOFTBALL WEB**

SHEET TITLE  
**TYPICAL SOFTBALL POLE DESIGN**

DATE: 3-9-11

SCALE: - SIZE: D

DRAWN BY: RLN

PROJECT NO.

DRAWING NO.

SHEET 4 OF 6