



Typical Design

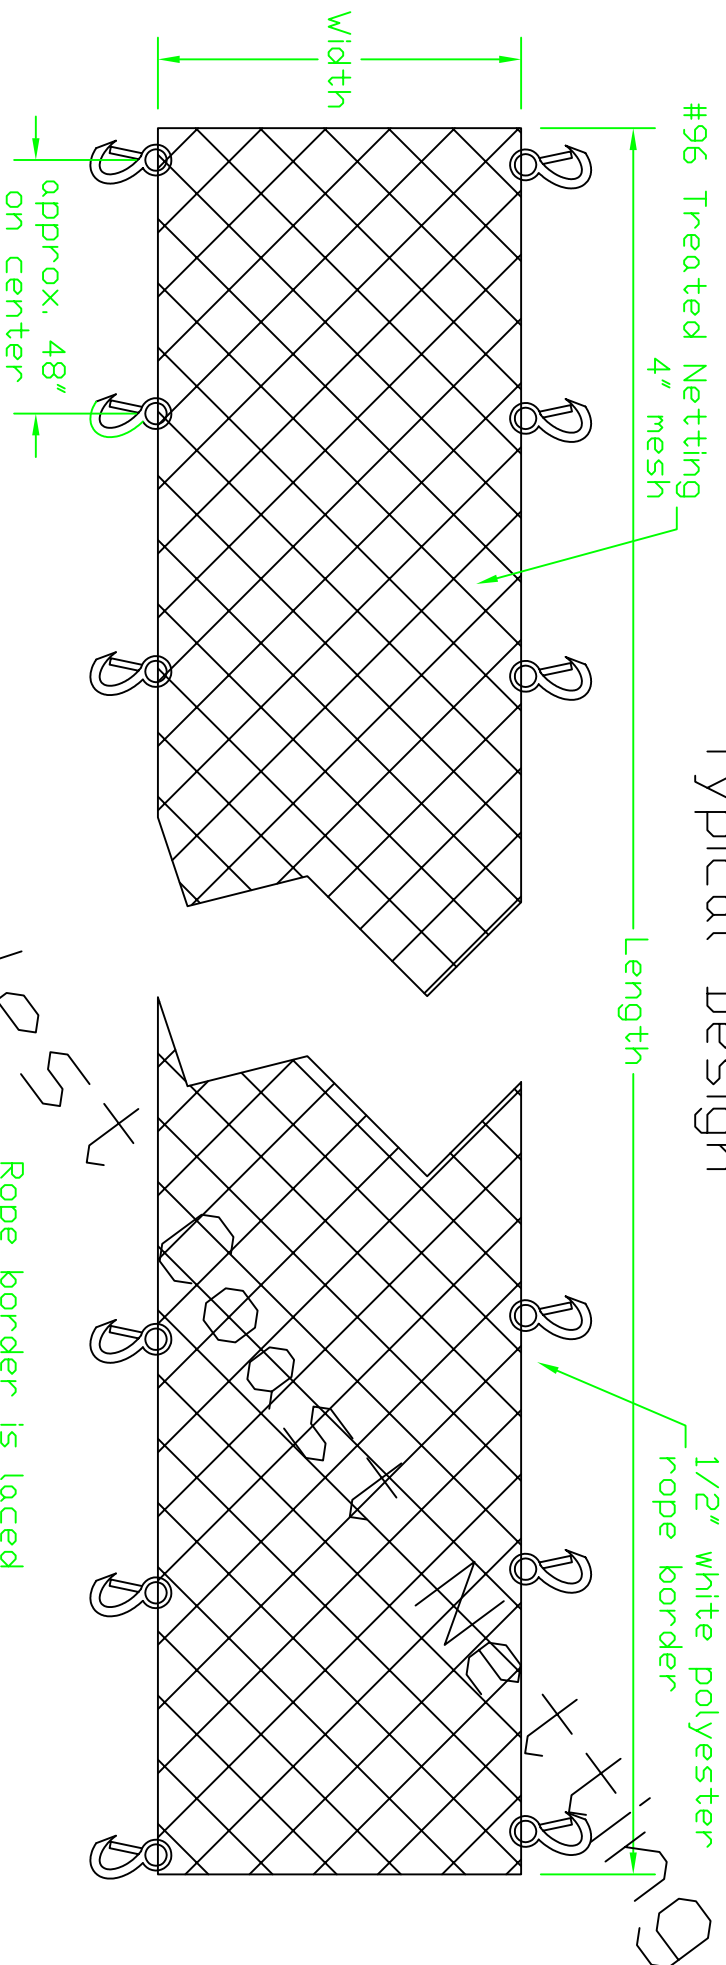

Rope border is laced in and out of every mesh
The rope is then hand laced to the netting with a #96 treated twine.

#96 treated twine laced for reinforcement every 2 x 2 mesh

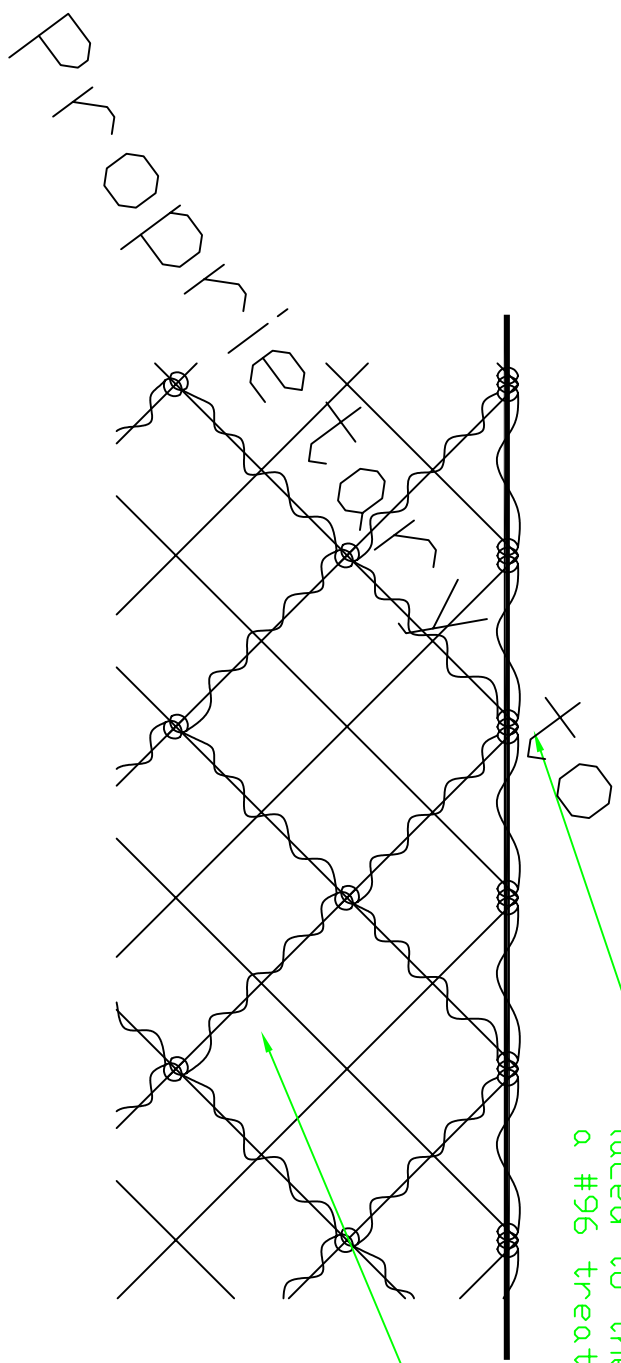

WEST COAST NETTING		DESIGNED BY J. Koch	
SCALE No Scale	DRAWN Construction		
Safety Net		1	