



Typical Design

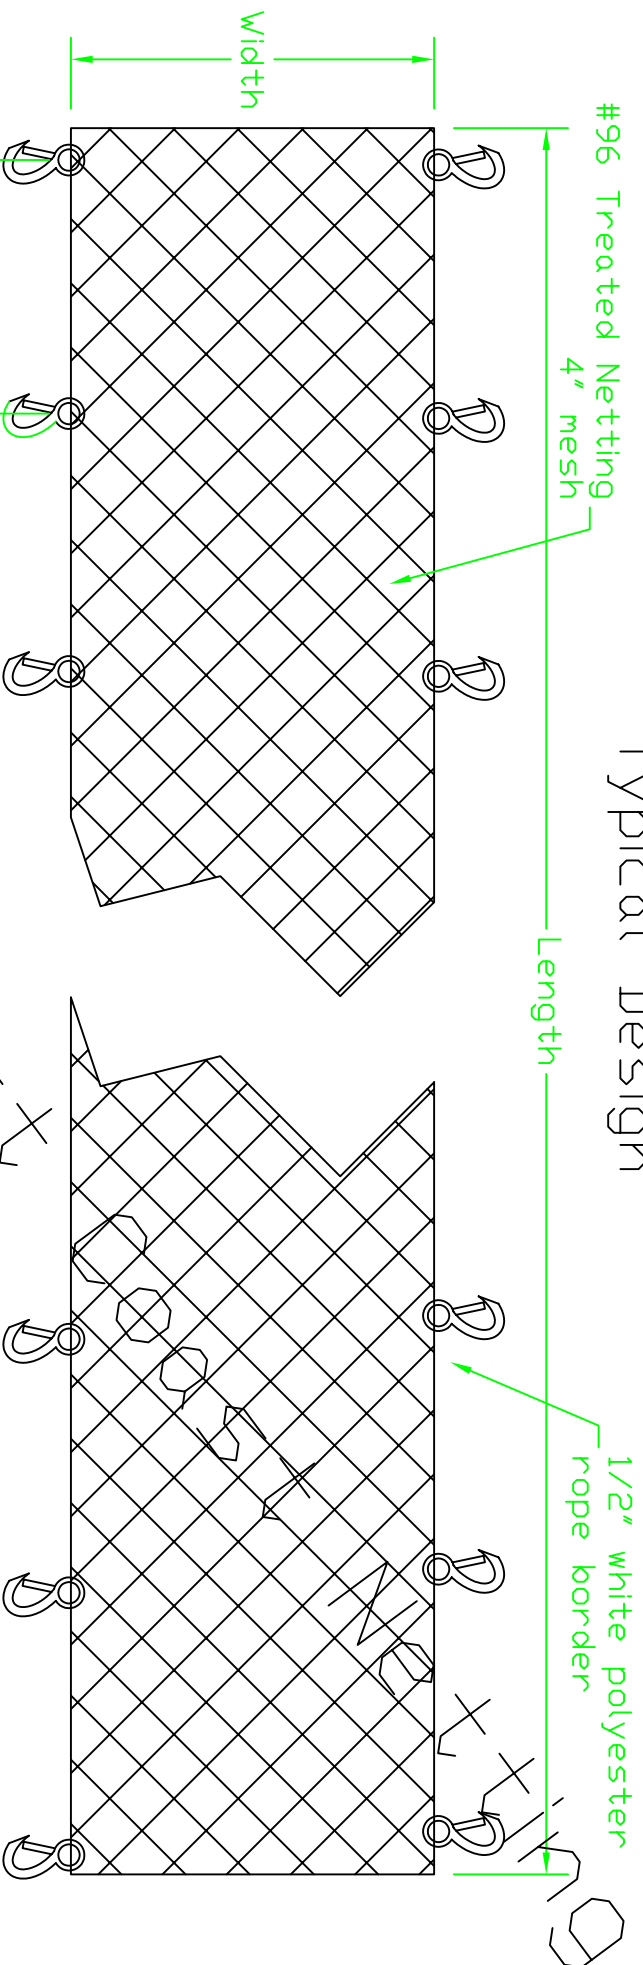

Rope border is laced in and out of every mesh The rope is then hand laced to the netting with a #96 treated twine.

#96 treated twine laced for reinforcement every 2 x 2 mesh

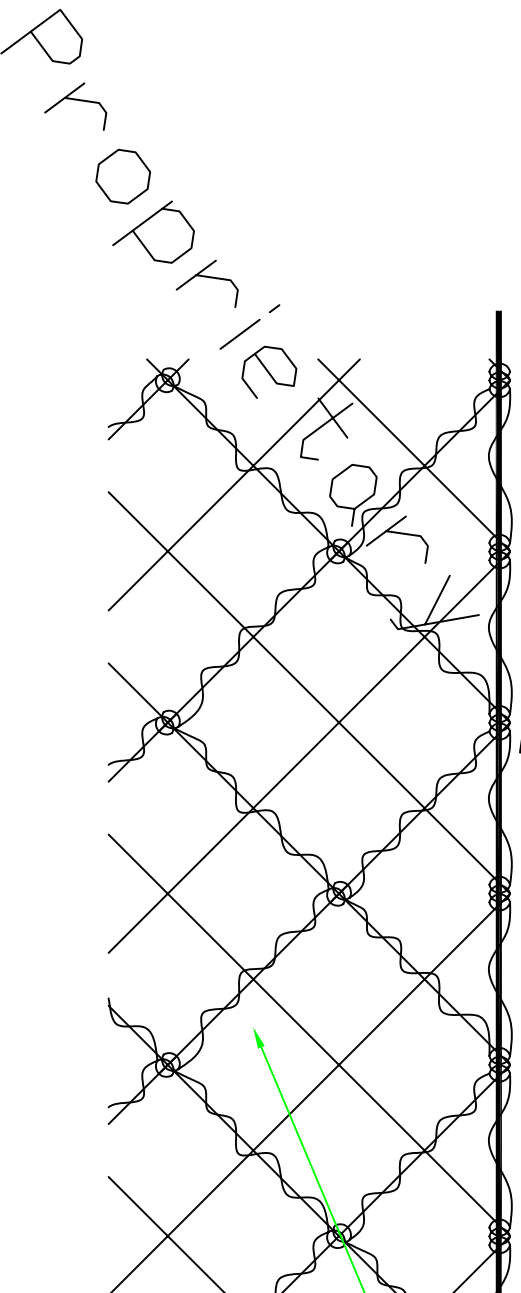

WEST COAST NETTING

SCALE: No Scale
 DRAWN BY: J. Koch
 DATED: Construction

Safety Net